


1" PVC ANTI-SIPHON
PIPE ADAPTER

REMOVABLE WATERTIGHT
ACCESS PORT, 10" OPENING

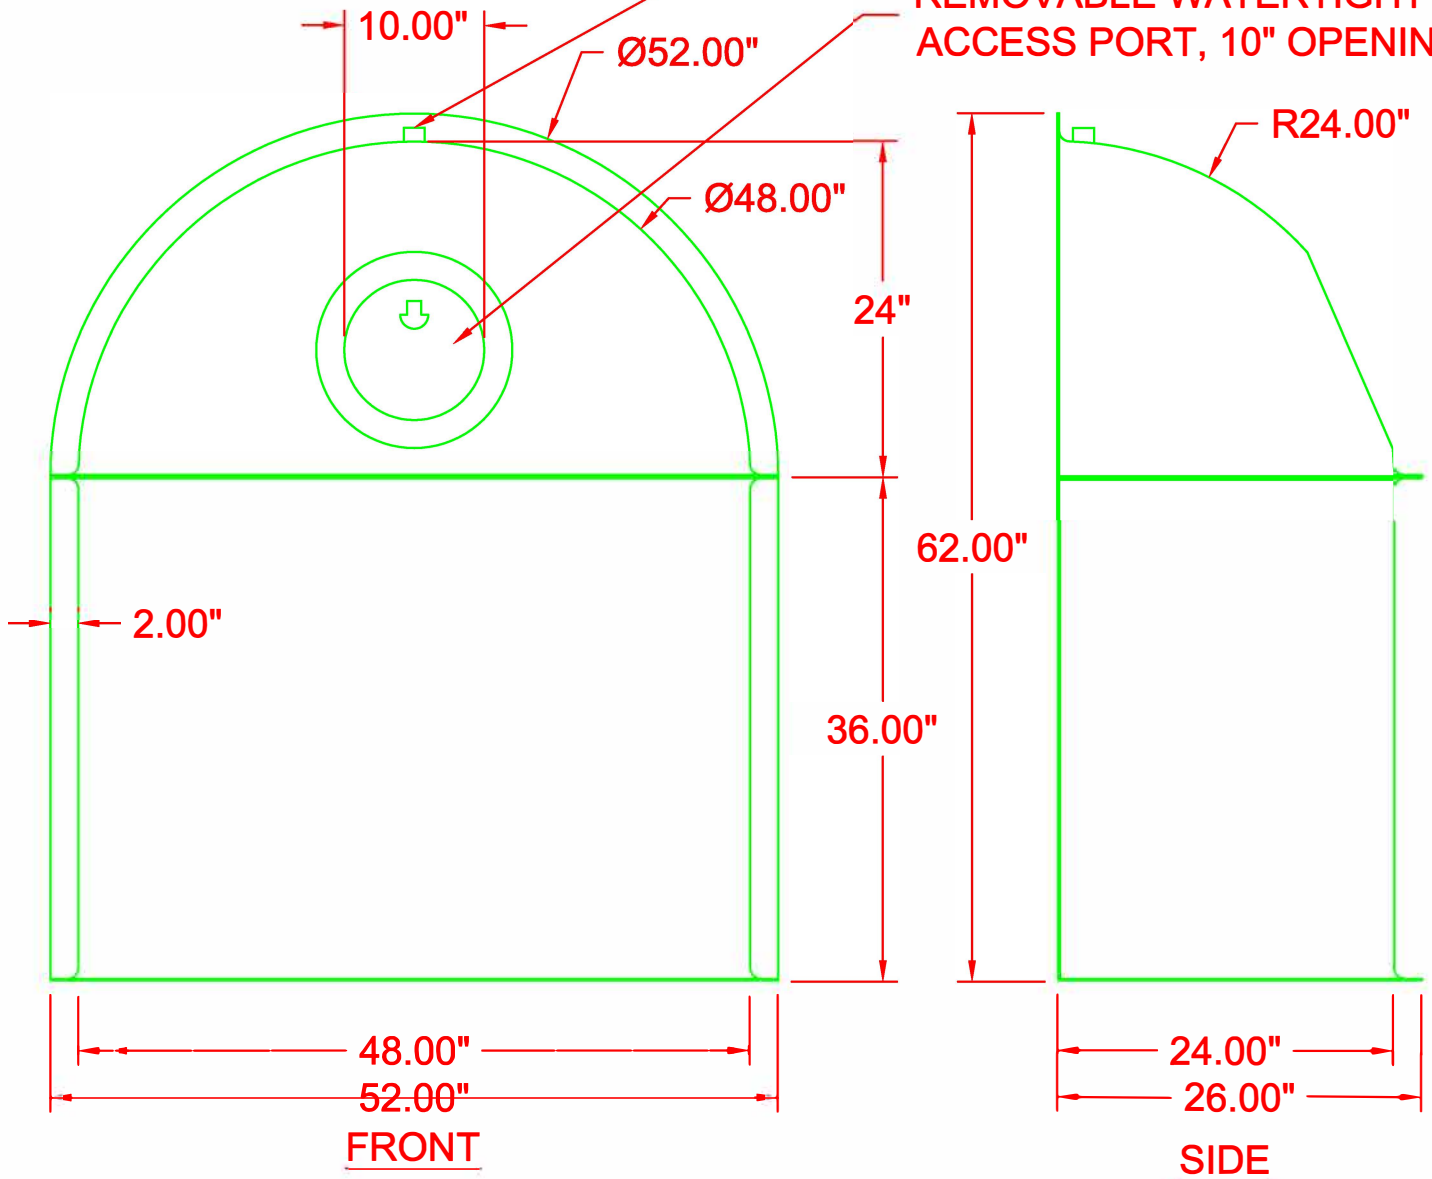

U.S.PATENT #6126817 ADDITIONAL PATENTS PENDING



(317) 346-4110
www.drainagesolutionsinc.com

BMP, INC.

53 MT. ARCHER ROAD, LYME, CT. 06371
(800) 504-8008 FAX: (860) 434-3195

DESCRIPTION
**48FTB SNOOT
OIL & DEBRIS
STOP**

DATE
09/28/99

SCALE
NONE

DRAWING NUMBER
48FTB