




NDS®
We put water in its place



**DRAINAGE
SOLUTIONS, INC**


(317) 346-4110

www.drainagesolutionsinc.com

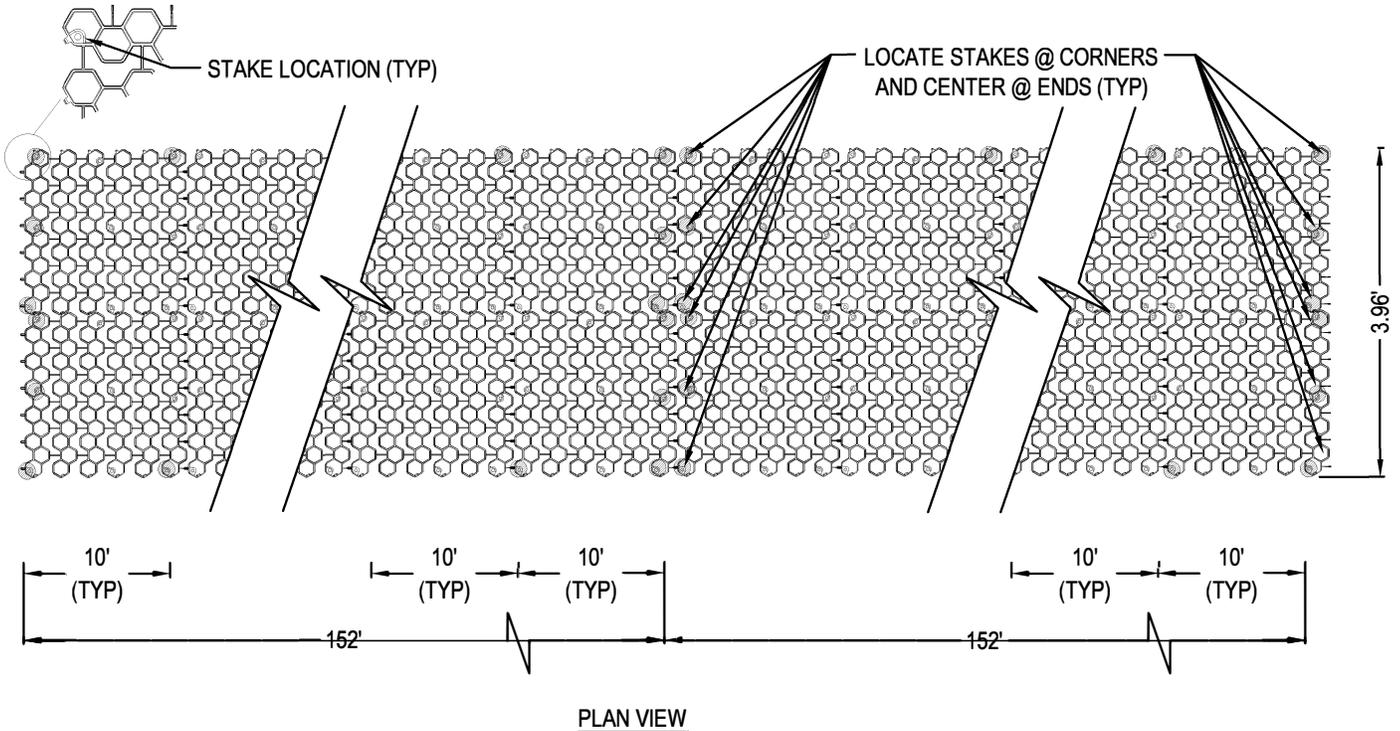

NOTES:

1. STAKES TO BE INSERTED IN MOLDED STAKE LOCATION AS SHOWN ABV.
2. THE DIAGRAM ABV. IS DESIGNED FOR STRAIGHT LINE RUNS. MITERS, CUTS AND DIRECTIONAL CHANGES MAY REQUIRE ADDITIONAL STAKES. CONSULT YOUR LOCAL NDS DISTRIBUTOR, NDS REPRESENTATIVE OR CONTACT NDS TECHNICAL SERVICES @ NUMBER LISTED BLW.
3. STAKES ARE NOT INCLUDED, STAKES ARE REQUIRED TO BE ORDERED SEPARATELY THROUGH YOUR AUTHORIZED NDS REPRESENTATIVE USING PART # GP STAKE
4. INSTALLATION TO BE COMPLETED IN ACCORDANCE WITH MANUFACTURER'S SPECIFICATIONS.
5. DO NOT SCALE DRAWING.
6. THIS DRAWING IS INTENDED FOR USE BY ARCHITECTS, ENGINEERS, CONTRACTORS, CONSULTANTS AND DESIGN PROFESSIONALS FOR PLANNING PURPOSES ONLY.
7. ALL INFORMATION CONTAINED HEREIN WAS CURRENT AT THE TIME OF DEVELOPMENT BUT MUST BE REVIEWED AND APPROVED BY THE PRODUCT MANUFACTURER TO BE CONSIDERED ACCURATE.

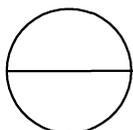

EZ ROLL GRASS PAVERS

STAKING

