




**DRAINAGE
SOLUTIONS, INC**

(317) 346-4110
www.drainagesolutionsinc.com

**REMOVABLE WATERTIGHT
INSPECTION PORTS, 10" OPENING**

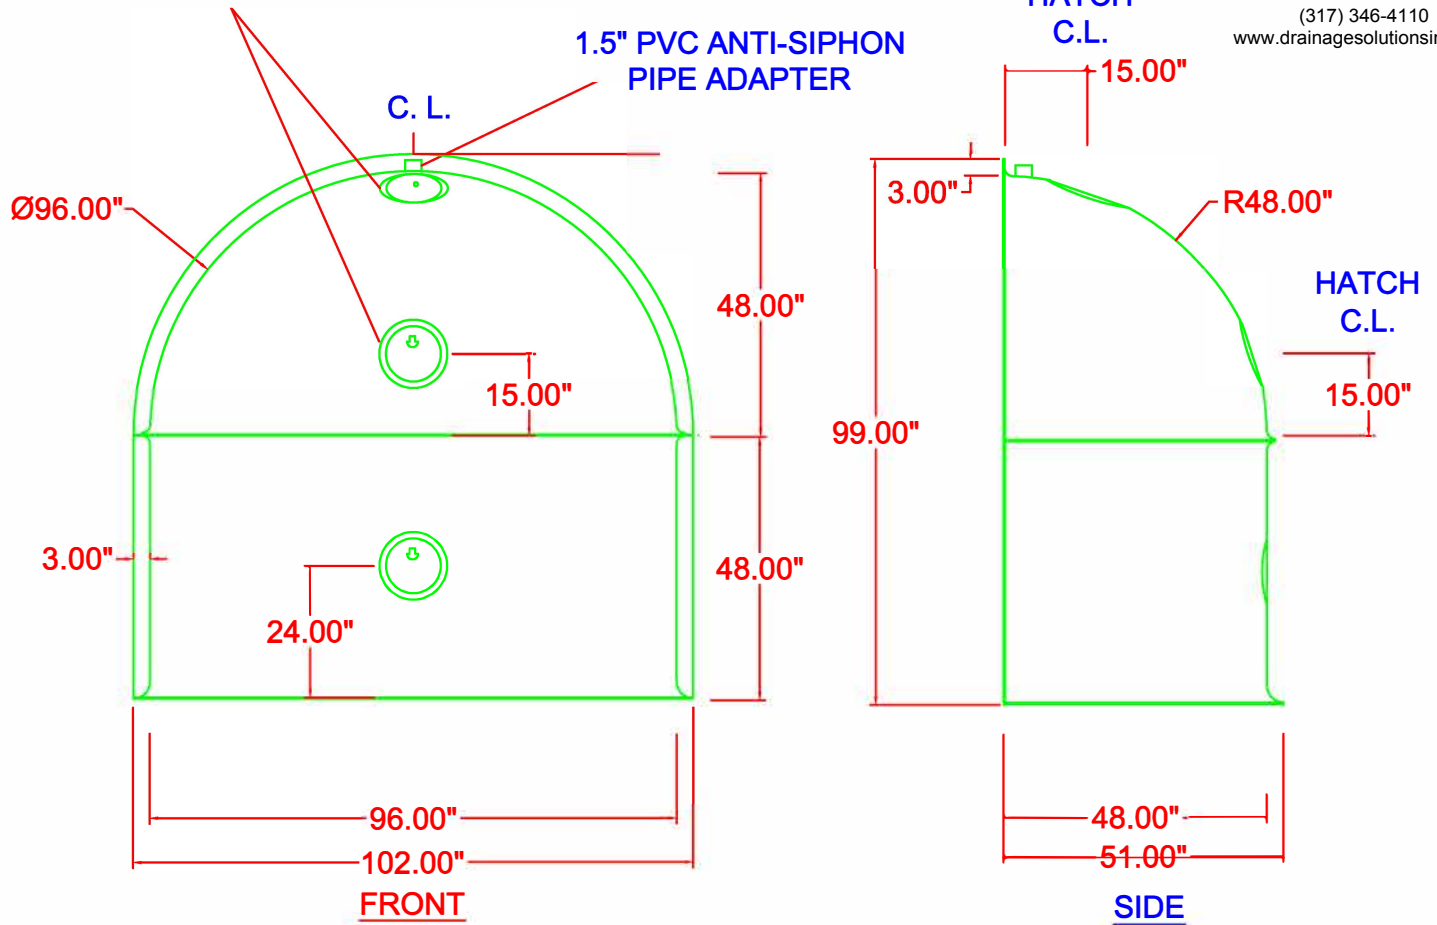

U.S.PATENT #6126817 ADDITIONAL PATENTS PENDING

BMP, INC

**53 MT.ARCHER RD., LYME CT 06371
(800) 504-8008 FAX: (860) 434-3195**

DESCRIPTION	DATE	SCALE
96FTB SNOOT OIL & DEBRIS STOP (TOP & 1 BASE)	11/12/02	NONE
	DRAWING NUMBER	
	96FTB	